

MRP料號(B)	客戶料號(F)	成品長度(L)
	HDUL-005	500+/-30mm
	HDUL-01	1000+/-50mm
	HDUL-015	1500+/-50mm
	HDUL-02	2000+/-50mm

(A).Wire Pin Assignment and Wire Description.

CN.1	Signal Assignment	CN.2	WIRE
1	TMDS Data2+	1	WHITE
2	TMDS Data2 Shield	2	DRAIN
3	TMDS Data2-	3	GREEN
4	TMDS Data1+	4	WHITE
5	TMDS Data1 Shield	5	DRAIN
6	TMDS Data1-	6	ORANGE
7	TMDS Data0+	7	WHITE
8	TMDS Data0 Shield	8	DRAIN
9	TMDS Data0-	9	BROWN
10	TMDS Clock+	10	WHITE
11	TMDS Clock Shield	11	DRAIN
12	TMDS Clock-	12	BLUE
14	Utility/HEAC+	14	WHITE
17	DDC/CEC Ground	17	DRAIN
19	Hot Plug Detect	19	YELLOW
13	CEC	13	PURPLE
15	SCL	15	BLUE
16	SDA	16	GREEN
18	+5V Power	18	RED
SHELL		SHELL	BRAID


(B). Electrical Testing :

- a. OPEN/SHORT:100% Testing Line-Process.
- b. HI-POT: 200V AC/0.01sec.
- c. INSULATION RESISTANCE:10MΩ(MIN) 200V DC
- d. CONDUCTION RESISTANCE:3Ω(MAX)

/	KG	PVC Molded:50P Color:黑色	3
2	SET	HDMI CONNECTOR HOUSING BLACK TER: GOLD PLATED(鍍金) SHELL GOLD PLATED(鍍金)	2
/	mm	HDMI CABLE[(34AWG*2C+EAM)*5+34AWG*4]+AB Cu- BRAID:85% OD:4.5mm Jacket PVC 黑色	1

Q'TY	U/M	MATERIALS LIST & SPEC. DESCRIPTION			ITEM
		DWN By.	Arvanics Corporation		
		CHK By.			
		APVD By.			
DIMENSIONS:		TOLERANCES UNLESS OTHERWISE SPECIFIED:	NAME : HDUL-005, HDUL-01, HDUL-015, HDUL-02		
		0 PLC ±	SIZE	SHEET:	DRAWING NO.
		1 PLC ±	REV:		
		2 PLC ±	Customer No.:		
		3 PLC ±	Customer Part No.:		
Product MRP Code :					

變更履歷	No.	Revision	Revision Content	Revision Date	Revision BY
	△				
△					
△					

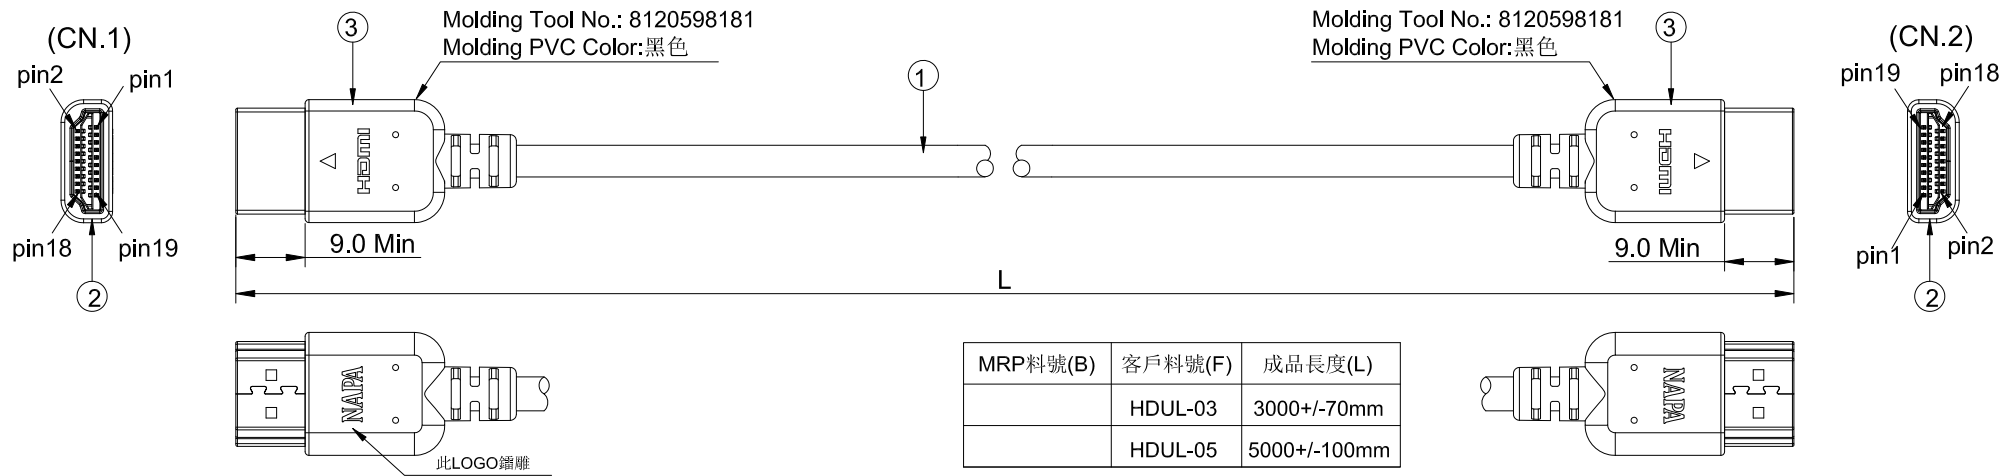

(A).Wire Pin Assignment and Wire Description.

CN.1	Signal Assignment	CN.2	WIRE
1	TMDS Data2+	1	WHITE
2	TMDS Data2 Shield	2	DRAIN
3	TMDS Data2-	3	GREEN
4	TMDS Data1+	4	WHITE
5	TMDS Data1 Shield	5	DRAIN
6	TMDS Data1-	6	ORANGE
7	TMDS Data0+	7	WHITE
8	TMDS Data0 Shield	8	DRAIN
9	TMDS Data0-	9	BROWN
10	TMDS Clock+	10	WHITE
11	TMDS Clock Shield	11	DRAIN
12	TMDS Clock-	12	BLUE
14	Utility/HEAC+	14	WHITE
17	DDC/CEC Ground	17	DRAIN
19	Hot Plug Detect	19	YELLOW
13	CEC	13	PURPLE
15	SCL	15	BLUE
16	SDA	16	GREEN
18	+5V Power	18	RED
SHELL		SHELL	BRAID

(B). Electrical Testing :

- a. OPEN/SHORT:100% Testing Line-Process.
- b. HI-POT: 200V AC/0.01sec.
- c. INSULATION RESISTANCE:10MΩ(MIN) 200V DC
- d. CONDUCTION RESISTANCE:7Ω(MAX)

/	KG	PVC Molded:50P Color:黑色	3
2	SET	HDMI CONNECTOR HOUSING BLACK TER: GOLD PLATED(鍍金) SHELL GOLD PLATED(鍍金)	2
/	mm	HDMI CABLE[(34AWG*2C+EAM)*5+34AWG*4]+AB Cu- BRAID:85% OD:4.5mm Jacket PVC 黑色	1
Q'TY	U/M	MATERIALS LIST & SPEC. DESCRIPTION	ITEM
		DWN By.	Arvanics Corporation
		CHK By.	
		APVD By.	
		NAME :	HDUL-03, HDUL-05
		SIZE SHEET:	DRAWING NO.
		REV:	
Product MRP Code :		Customer No.:	Customer Part No.:

變更履歷	No.	Revision	Revision Content	Revision Date	Revision BY
△					
△					
△					

4 | 3 | 2 | 1